





BOTTOM PLAN VIEW
Scale 1:10

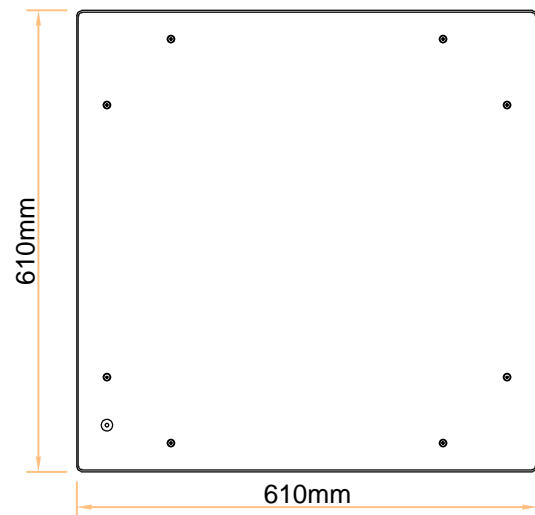

TOP PLAN VIEW
Scale 1:10

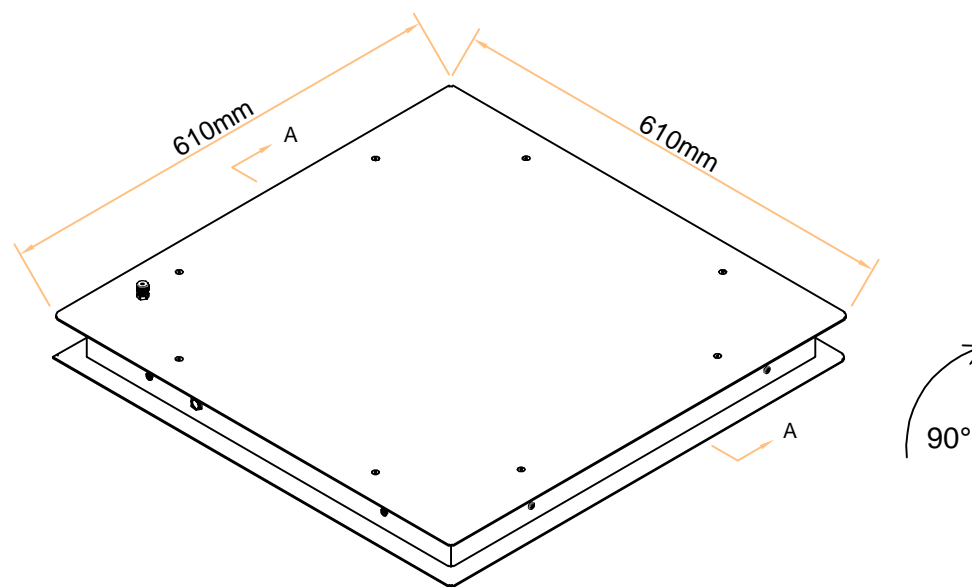

ISOMETRIC VIEWS
Scale 1:10

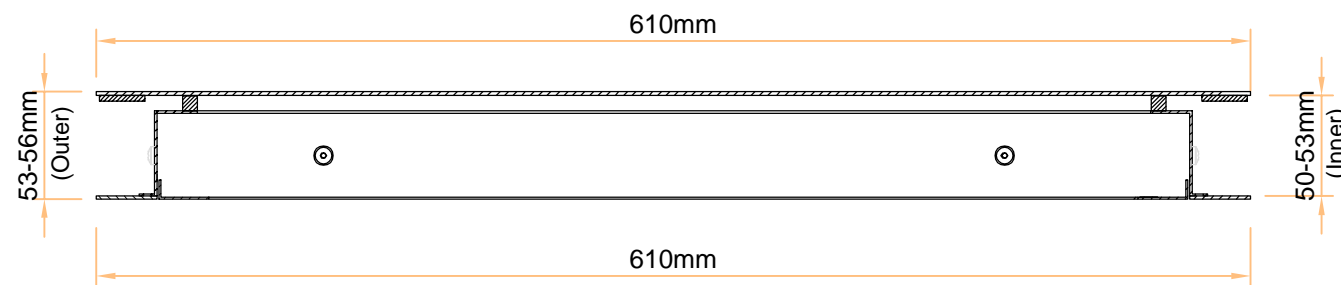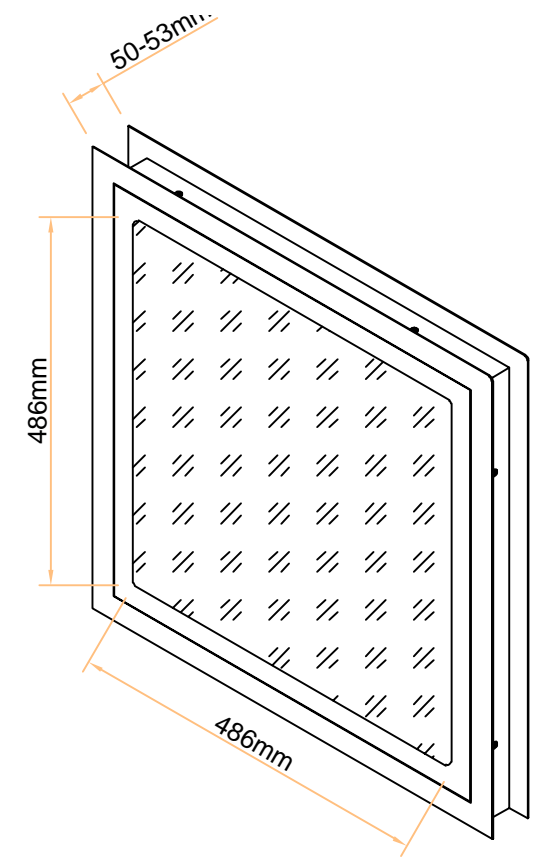

ELEVATION
Scale 1:4

REV	DATE	REV'D BY	CHKD BY	DESCRIPTION	REV	DATE	REV'D BY	CHKD BY	DESCRIPTION

LEDspan
light years ahead

The Prince, Castlecomer, Co. Kilkenny, Rep. of Ireland.
T: +353 (0) 56 4400088 F: +353 (0) 56 4400080 E: info@LEDspan.com Web: www.LEDspan.com



CLIENT: N/A			DRAWN BY: C.K.	
PROJECT: 50mm VEGA LUMINAIRE - BOTTOM ACCESS			CHECKED BY: C.O.N.	
DRAWING: PRIMARY DETAILS			SCALE: As Shown	
REV. A	LAYOUT A3	STATUS: Information	DRAWING NO: LS-VEGA-WOFBA50	DATE: Nov 18

