



LED LIGHT PLATE SIDE VIEW

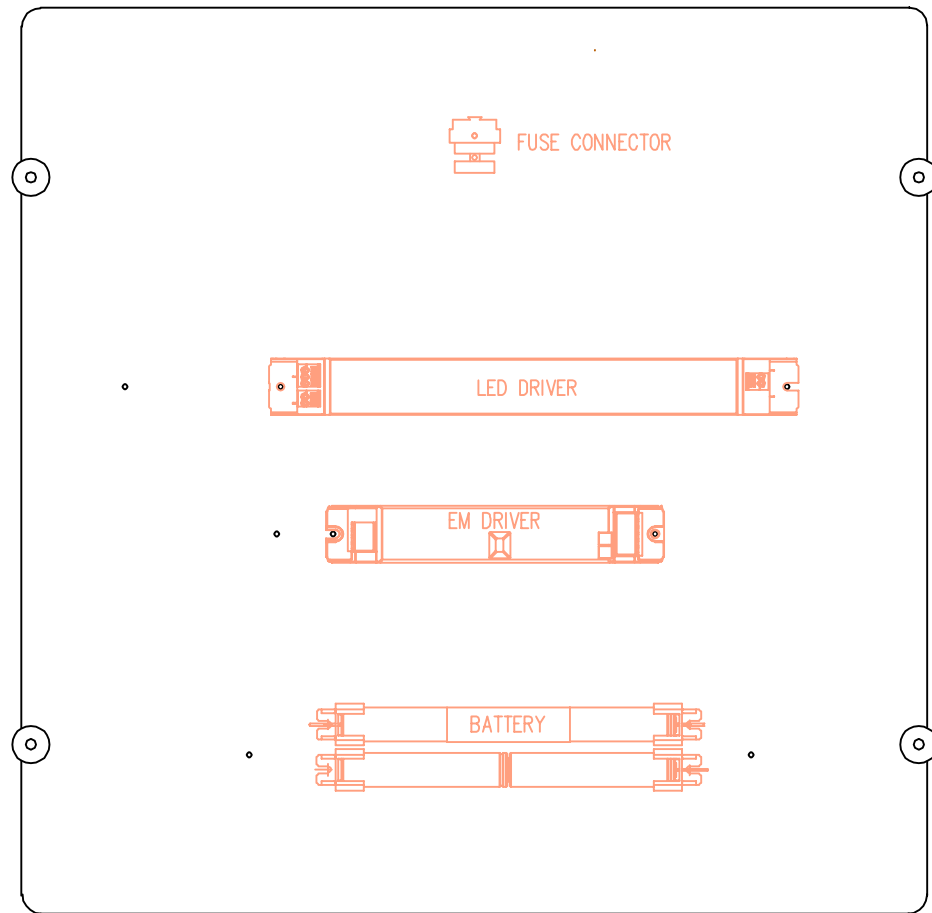


LED LIGHT PLATE REAR VIEW

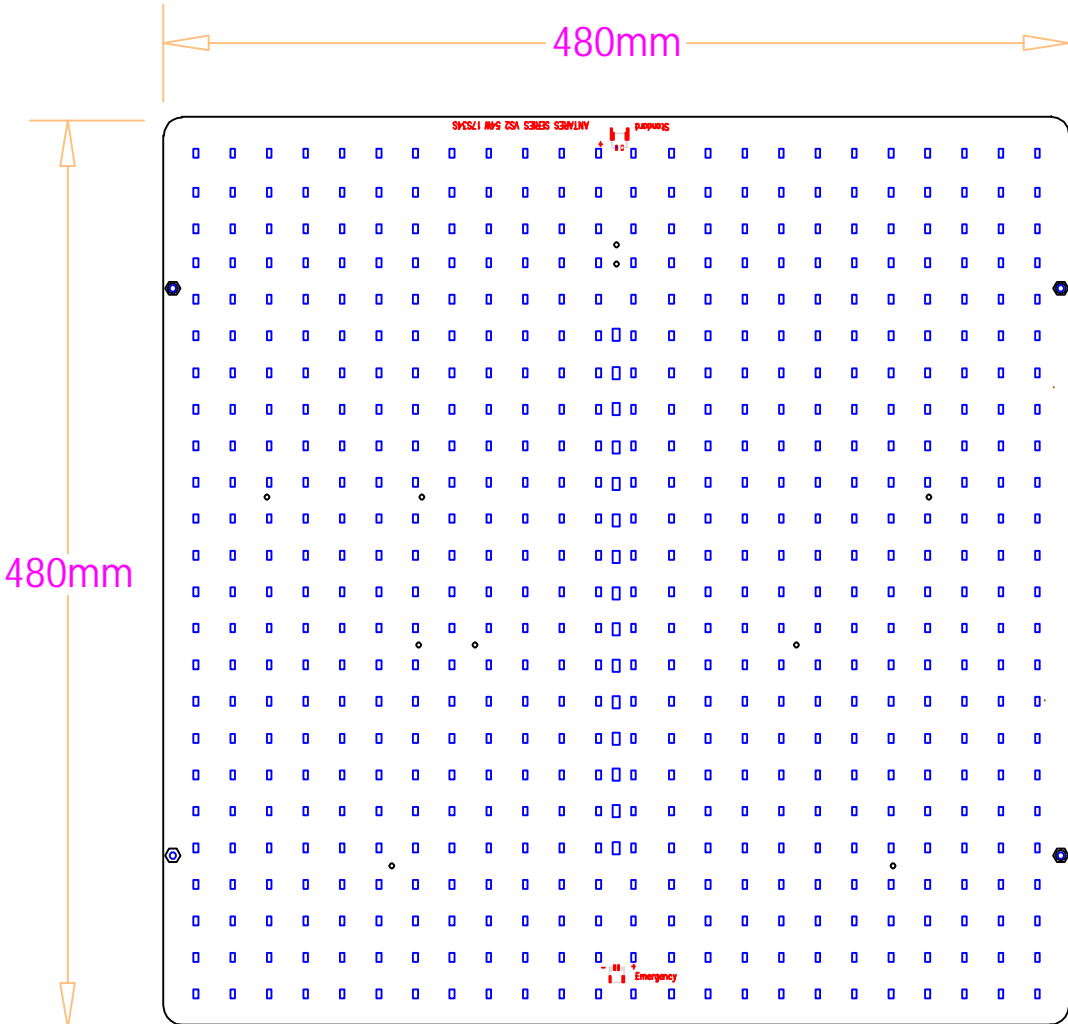


LED LIGHT PLATE FRONT VIEW

REV	DATE	REV'D BY	CHKD BY	DESCRIPTION	REV	DATE	REV'D BY	CHKD BY	DESCRIPTION



The Prince, Castlecomer, Co. Kilkenny, Rep. of Ireland.
T: +353 (0) 56 4400088 F: +353 (0) 56 4400080 E: info@LEDspan.com Web: www.LEDspan.com



CLIENT: N/A			DRAWN BY: C.K.		
PROJECT: 480x480mm Antares/Altair Retrofit Plate			CHECKED BY: C.O.N.		
DRAWING: Primary Details			SCALE: As Shown		
REV: 0	LAYOUT: A3	STATUS: Information	DRAWING NO: LS-ANT/ALT	DATE: Nov 18	

